



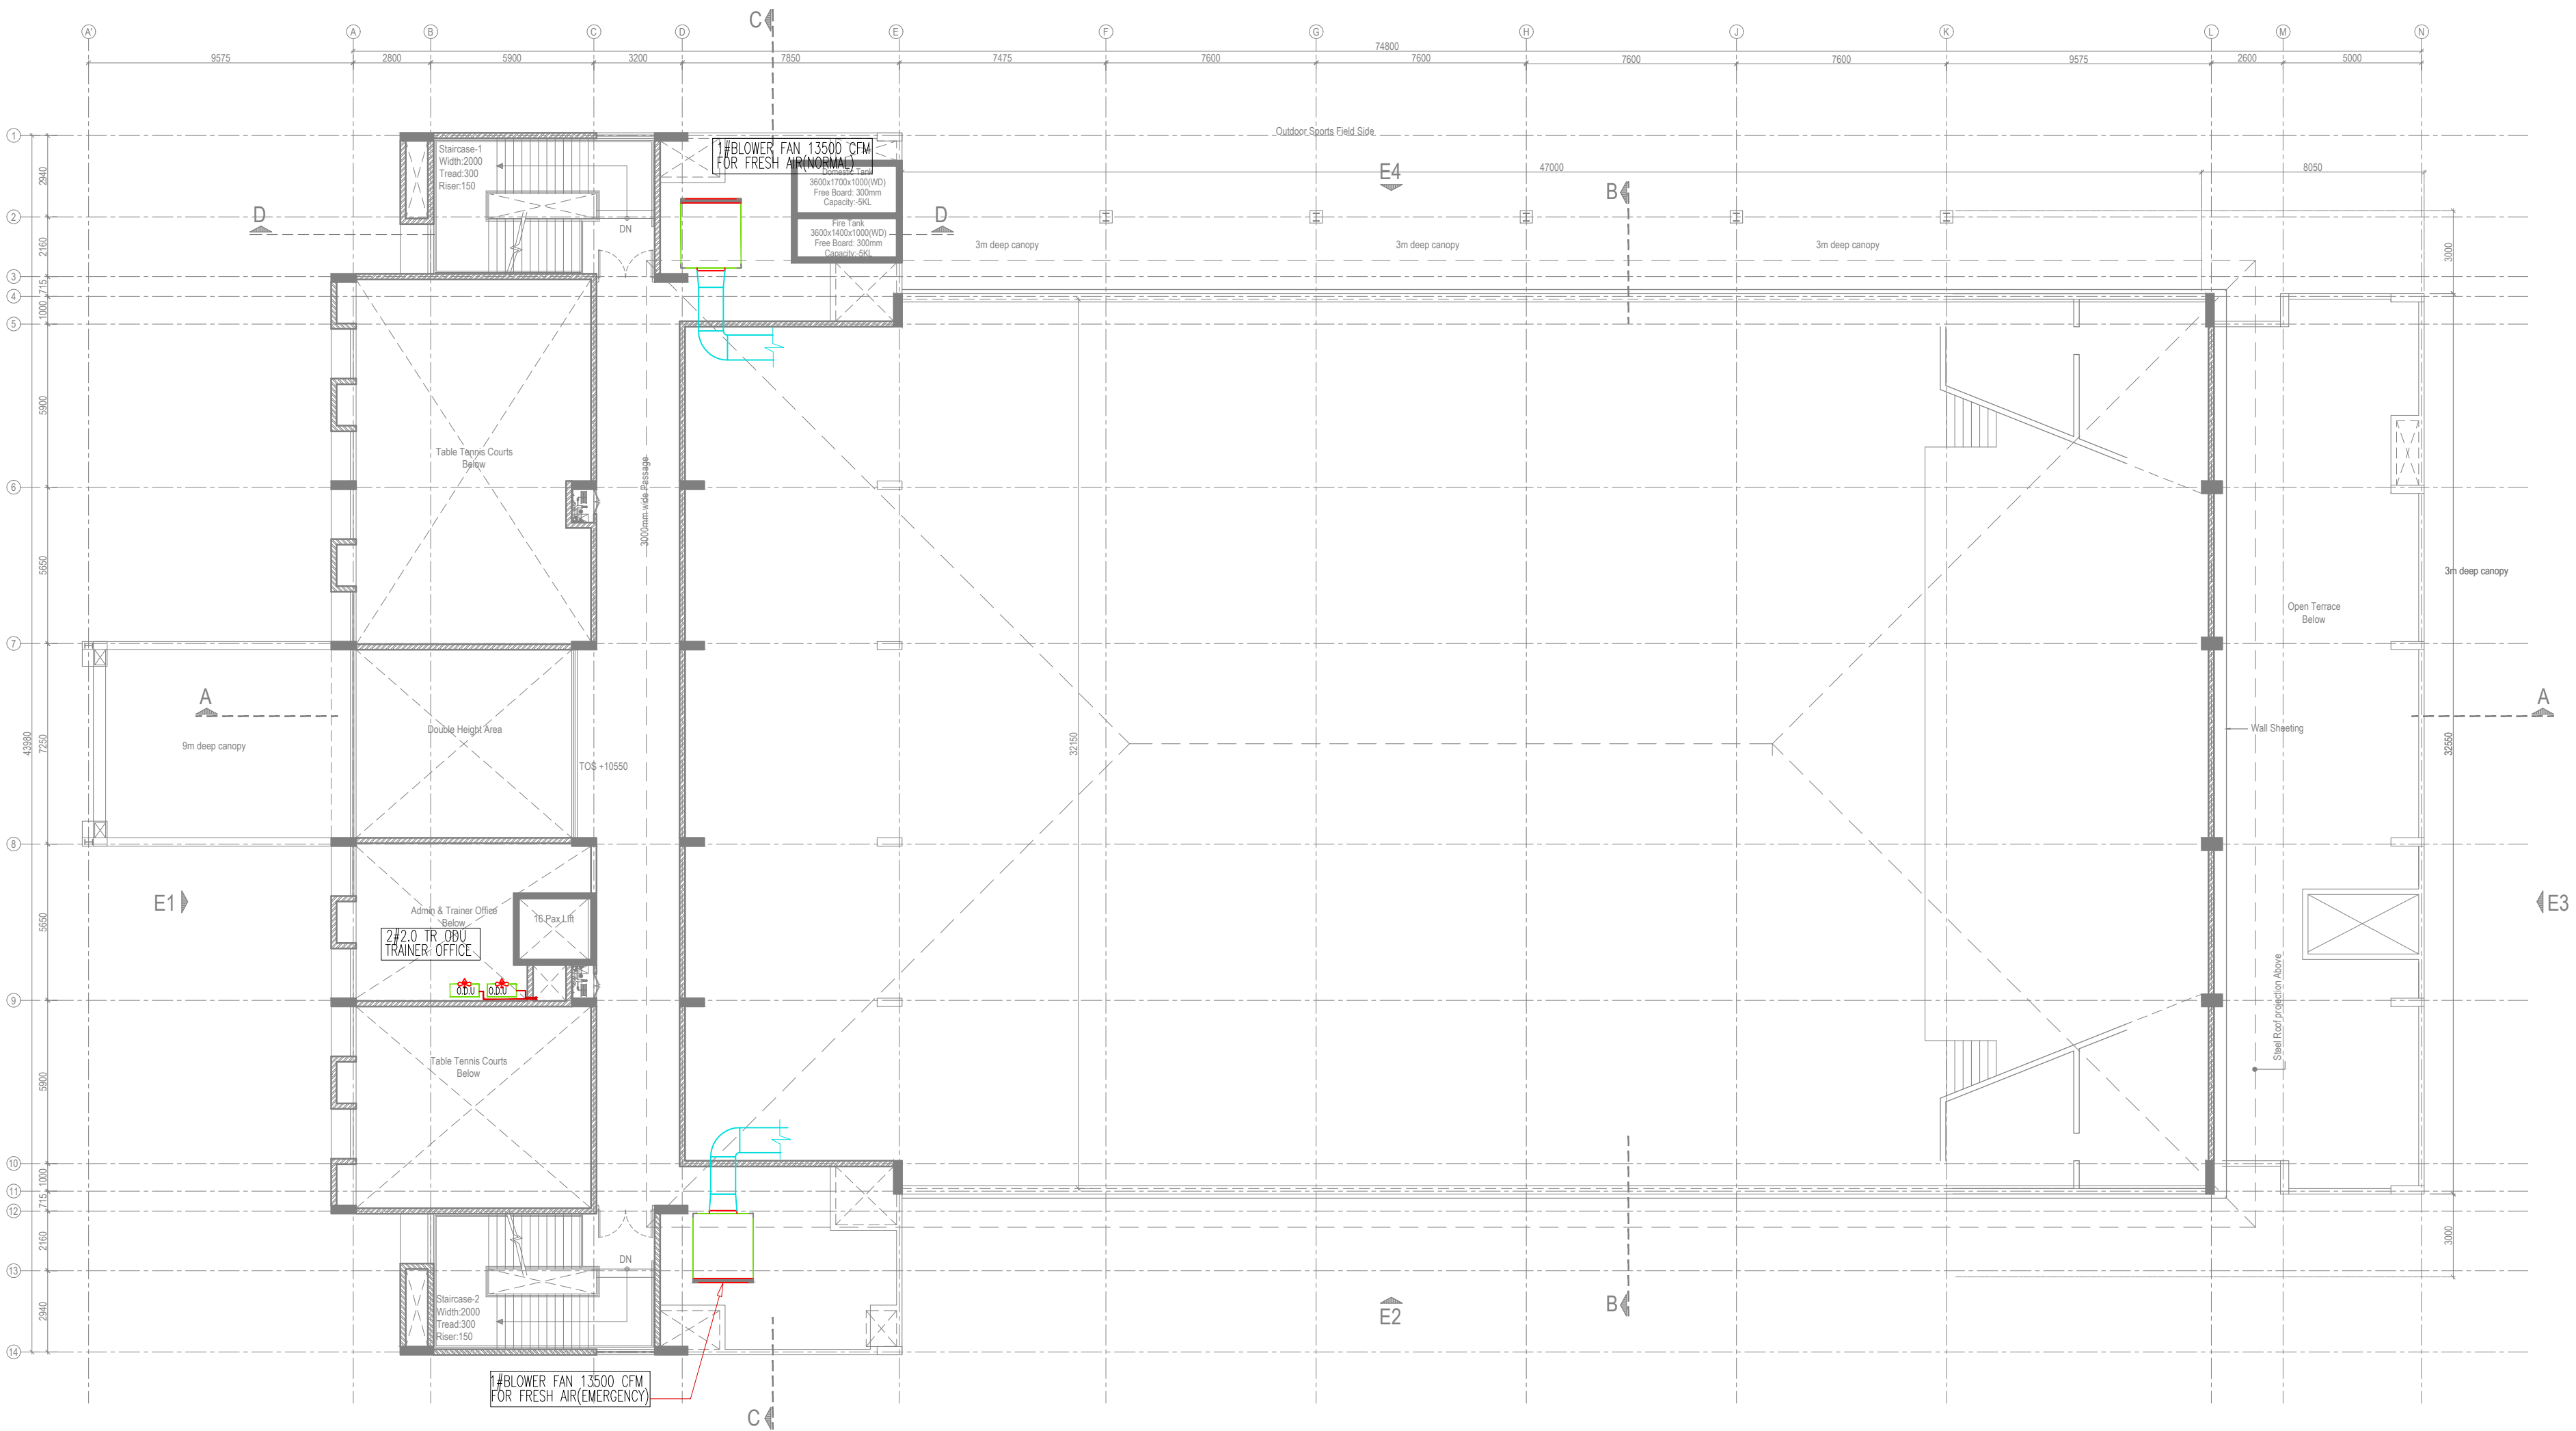

TERRACE LEVEL PLAN

DETAILED HVAC & MECHANICAL VENTILATION DRAWINGS (FOR TENDER)

NOTES: 1. All dimensions are in mm unless noted otherwise. 2. The dimensions are to be read and not scaled off the drawing. 3. Any discrepancy in the drawing shall be brought to the notice of the Architects. 4. This drawing is to be read in conjunction with other relevant drawings & specifications given in the tender document. 5. Only the latest revision of the drawings shall be considered valid for all purposes.	REVISIONS:	
---	------------	--	--	

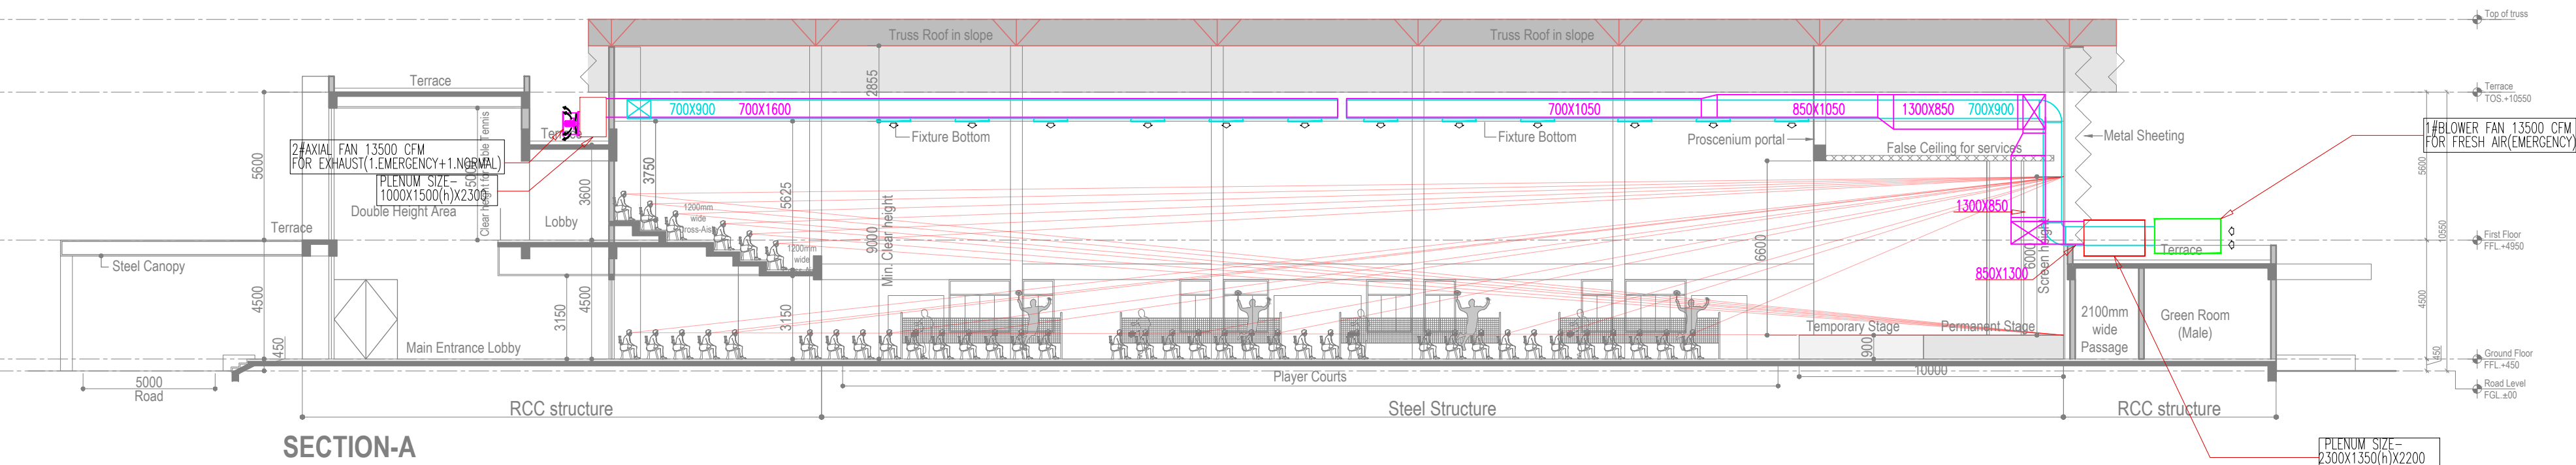

NOTES: 1. All dimensions are in mm unless noted otherwise. 2. The dimensions are to be read and not scaled off the drawing. 3. Any discrepancy in the drawing shall be brought to the notice of the Architects. 4. This drawing is to be read in conjunction with other relevant drawings & specifications given in the tender document. 5. Only the latest revision of the drawings shall be considered valid for all purposes.	REVISIONS:			PROJECT Infrastructure Development at IIIT Sri City Chittoor	ARCHITECT  Aadharshila Designs Pvt. Ltd. B - 4/124, L. G. F., Saldanjung Enclave, New Delhi - 110029. Tel : +91 11 26100433 - 6, Fax : +91 11 26176787, E-mail : adp@adpl.in	DRAWING TITLE HVAC Routing Details Typical Sections Multipurpose Sports Block	
	SL.	DATE	DESCRIPTION				
	-	-	-				
	-	-	-				
	-	-	-				
	-	-	-				
	-	-	-				
	-	-	-				
				CLIENT Indian Institute of Information Technology Sri City, Chittoor	DATE 12.06.2025	SCALE 1:125 @ A1	REV. R0
			STRUCTURAL CONSULTANT Jehovaking Engineering Consultants Pvt. Ltd. 6th Cross Street, Lakshmi Nagar, Porur, Chennai - 600116	COPYRIGHT This drawing is the property of Aadharshila Designs Pvt. Ltd. It shall not be copied, used in any manner and handed over to any person or party without the prior permission of Aadharshila Designs Pvt. Ltd.	DRAWING NO. IIITS / MSB / TD / HVAC-104		